


PROJECT :

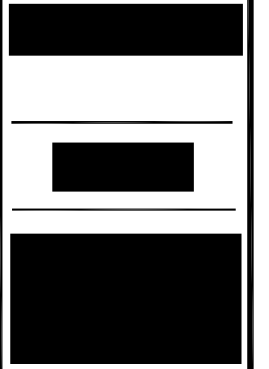

DATE:	REVISION:
5.13.2021	PERMIT PACKAGE
9.10.2021	PERMIT PACKAGE
10.6.2021	PERMIT PACKAGE

DRAWN BY: AS, TF

CHECKED BY: LW

SHEET NAME:


DETAIL DRAWINGS

SCALE: AS NOTED


DATE: 10/08/2021

SHEET NUMBER:

I-501

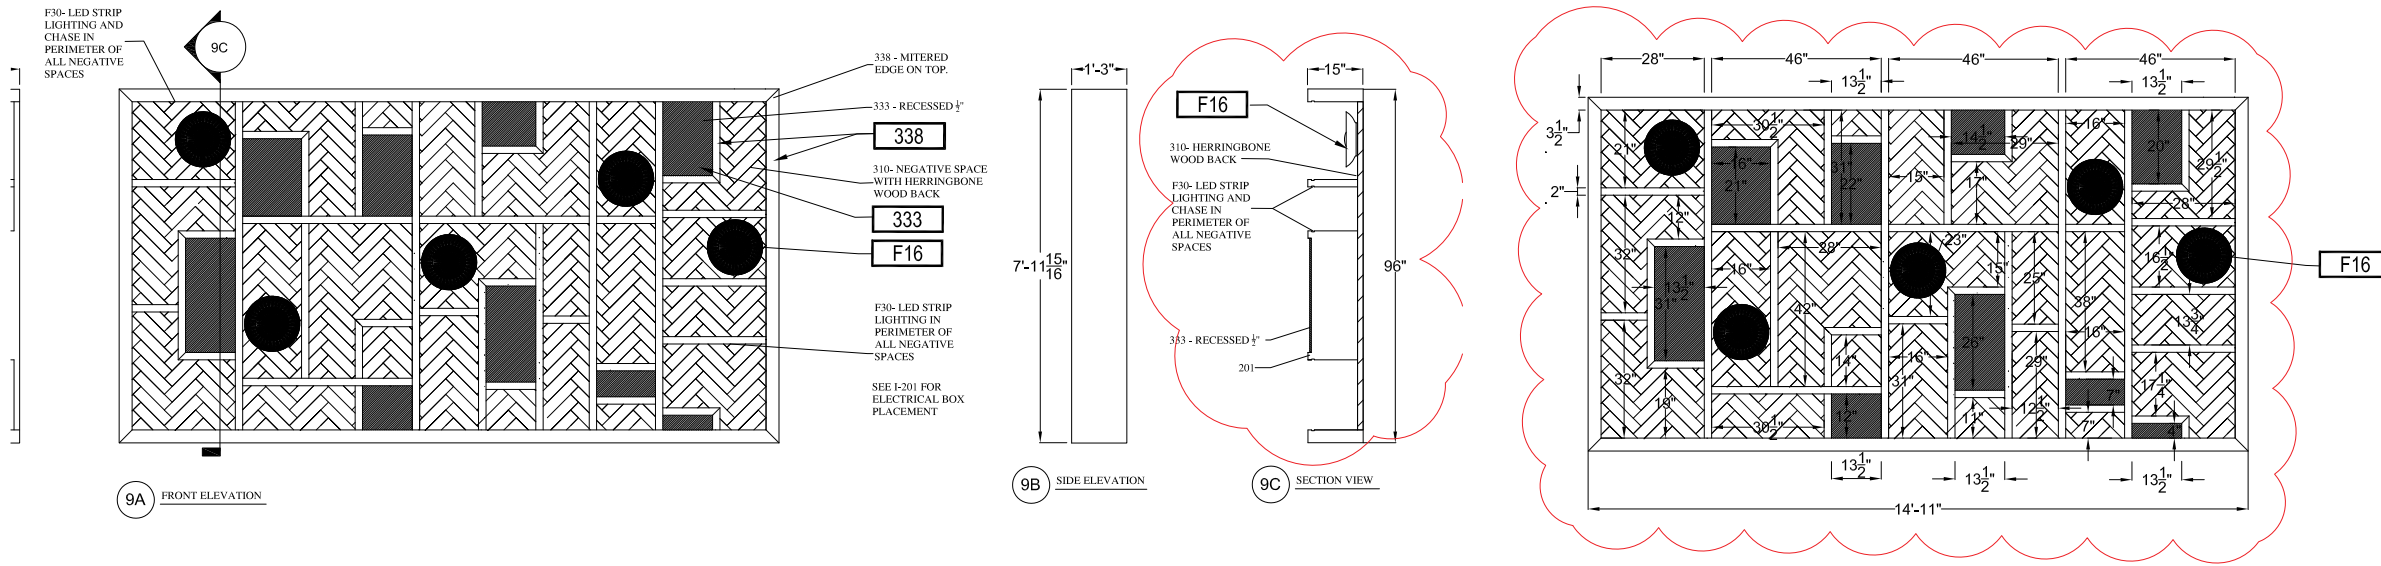

8 CUSTOM BOOKCASE DETAIL
SCALE 3/8" = 1'-0"

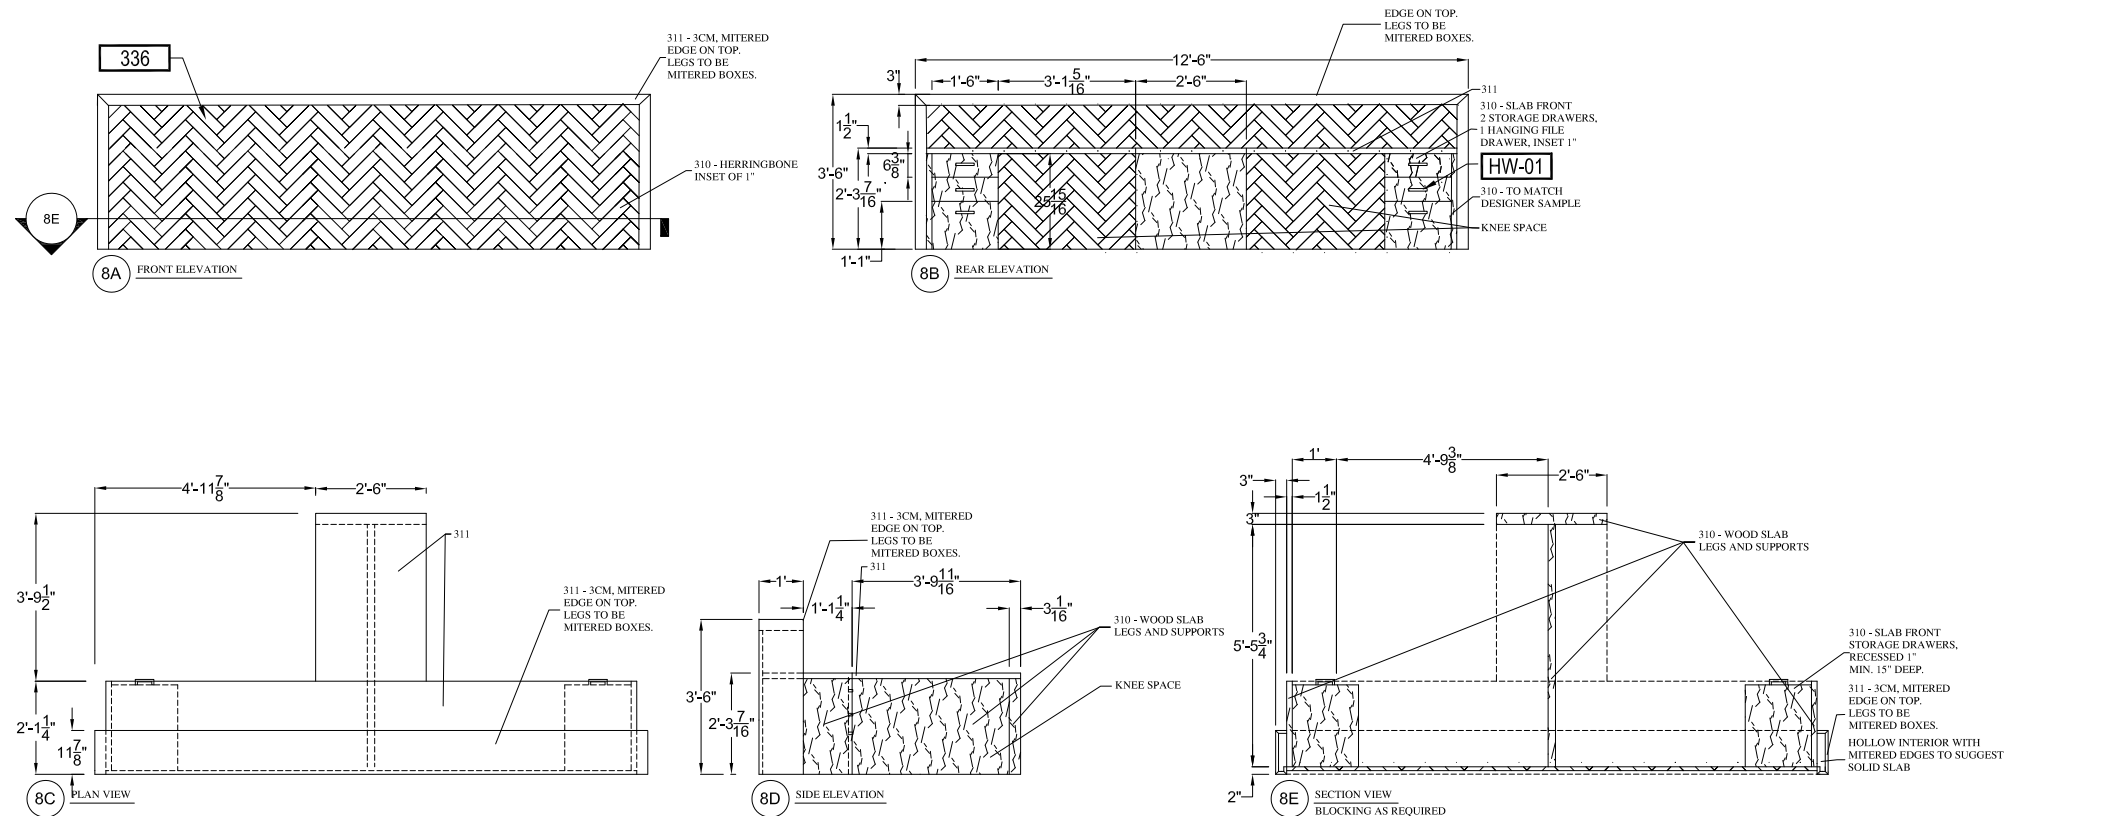

9 LEASING DESK DETAIL
SCALE 3/8" = 1'-0"

GENERAL NOTES

1. These drawings are intended for the sole purpose of Interior Design intent. Refer to architect's drawings for all information related to building construction, construction details, & specifications.
2. DO NOT SCALE from these drawings. These drawings should not be used in lieu of working shop drawings for finish material, installation & detail.
3. Notify J.Banks design group regarding any discrepancies between these drawings & the architectural construction drawings.
4. All Life Safety, Accessibility, & Building Code requirements shall be coordinated by G.C./Architect.
5. Furniture is shown for information only to illustrate room layout and for mechanical and electrical coordination.



GENERAL NOTES

1. These drawings are intended for the sole purpose of Interior Design intent. Refer to architect's drawings for all information related to building construction, construction details, & specifications.
2. DO NOT SCALE from these drawings. These drawings should not be used in lieu of working shop drawings for finish material, installation & detail.
3. Notify J.Banks design group regarding any discrepancies between these drawings & the architectural construction drawings.
4. All Life Safety, Accessibility, & Building Code requirements shall be coordinated by G.C./Architect.
5. Furniture is shown for information only to illustrate room layout and for mechanical and electrical coordination.

RIGHT BANQUETTE TO HAVE 4 SUSPENDED CUSHIONS AT 26 ³/₈" WIDE BY 15" H WITH 4" STRAP DROP. CUSHIONS SHOWN AT 3" THICK.


LEFT BANQUETTE TO HAVE 6 SUSPENDED CUSHIONS AT 26 ³/₈" WIDE BY 15" HIGH WITH 4" STRAP DROP. CUSHIONS SHOWN AT 3" THICK.

FABRIC IS THREE SHEEP AND A MILL'S DUNES TERRA COTTA (#954955-1, 54" WIDE).

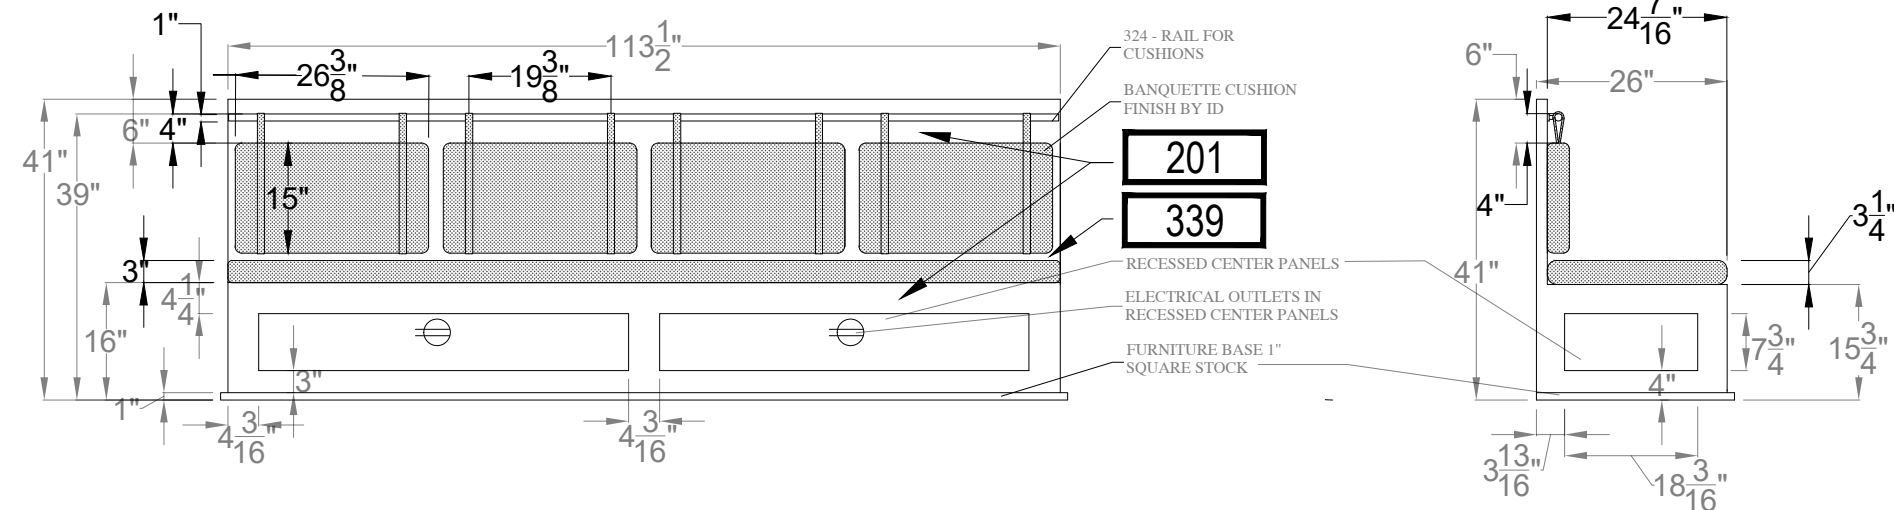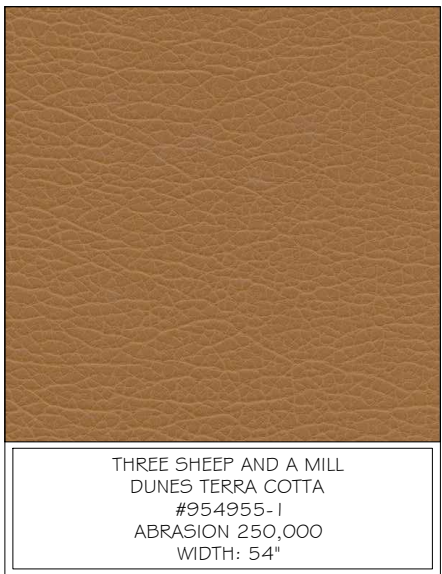

1 RIGHT BANQUETTE - FRONT ELEVATION
SCALE 1" = 1'-0"

2 RIGHT BANQUETTE - SIDE ELEVATION
SCALE 1" = 1'-0"

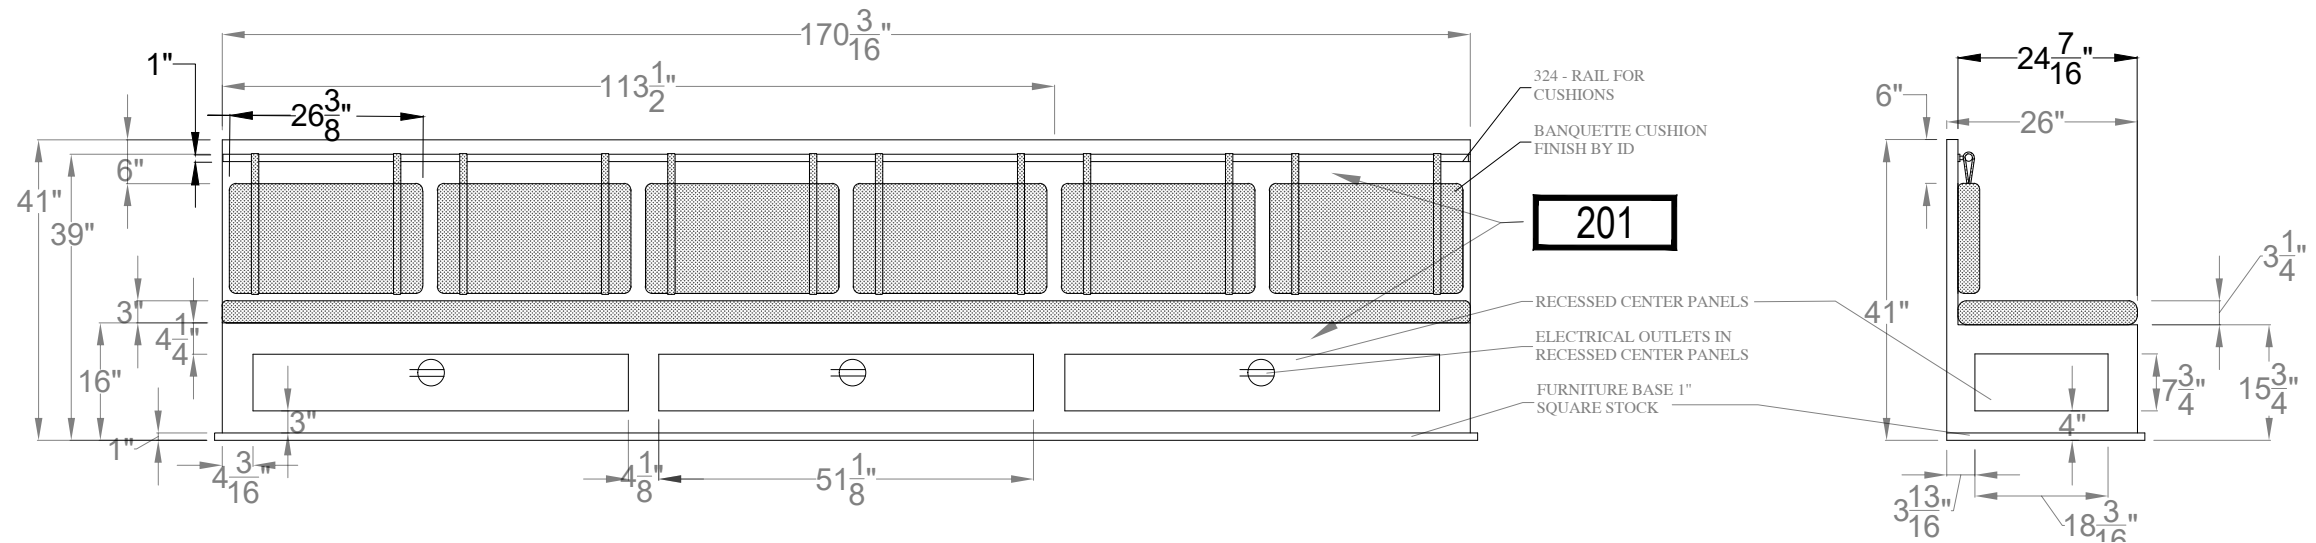

1 LEFT BANQUETTE - FRONT ELEVATION
SCALE 1" = 1'-0"

2 LEFT BANQUETTE - SIDE ELEVATION
SCALE 1" = 1'-0"

PROJECT :



DATE:	REVISION:

DRAWN BY: TF

CHECKED BY: LW

SHEET NAME:

BANQUETTE
DETAIL
DRAWINGS

SCALE: AS NOTED

DATE: 5/15/2023

SHEET NUMBER :

I-600