

PROJECT:



DATE: REVISION:

5/24/2023 OUTLET PLACEMENT

1/19/2024 BUNK DESIGN & FINISH

DRAWN BY: MP, TF

CHECKED BY: LW


SHEET NAME:

BUNK ROOM
BED DETAIL

DATE: 1/19/2024

SHEET NUMBER:

I-315F

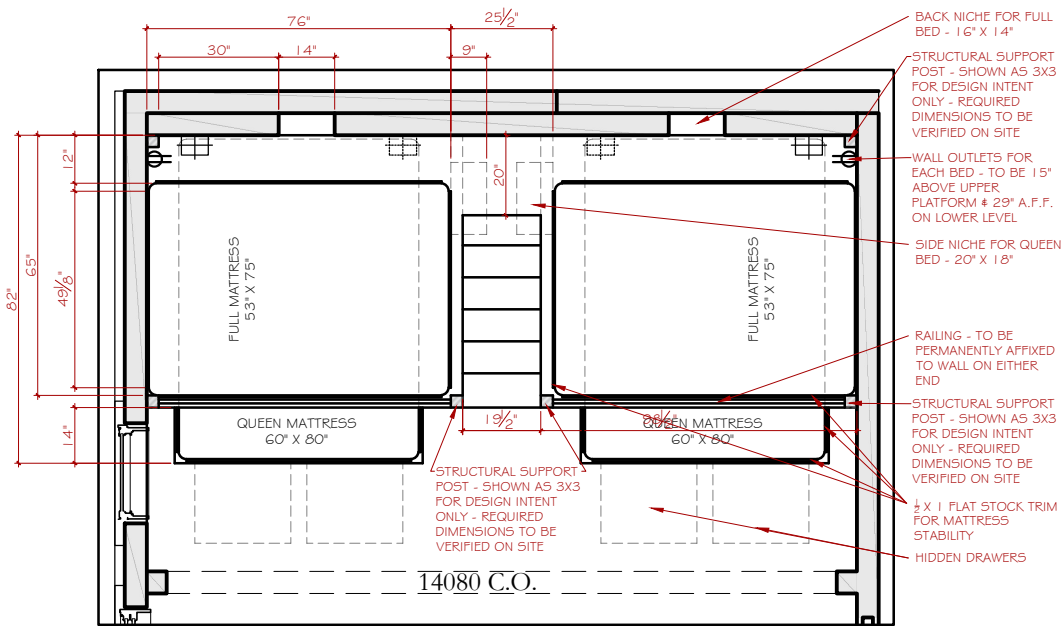


1 BUNK ROOM BED PLAN

SCALE: 1/8" = 1'-0"




SCONCES

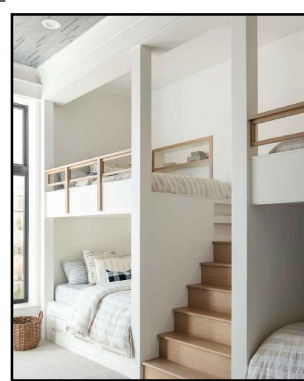

BUNK CONSTRUCTION
CONCEPT IMAGE




BUNK FINISH
CONCEPT IMAGE

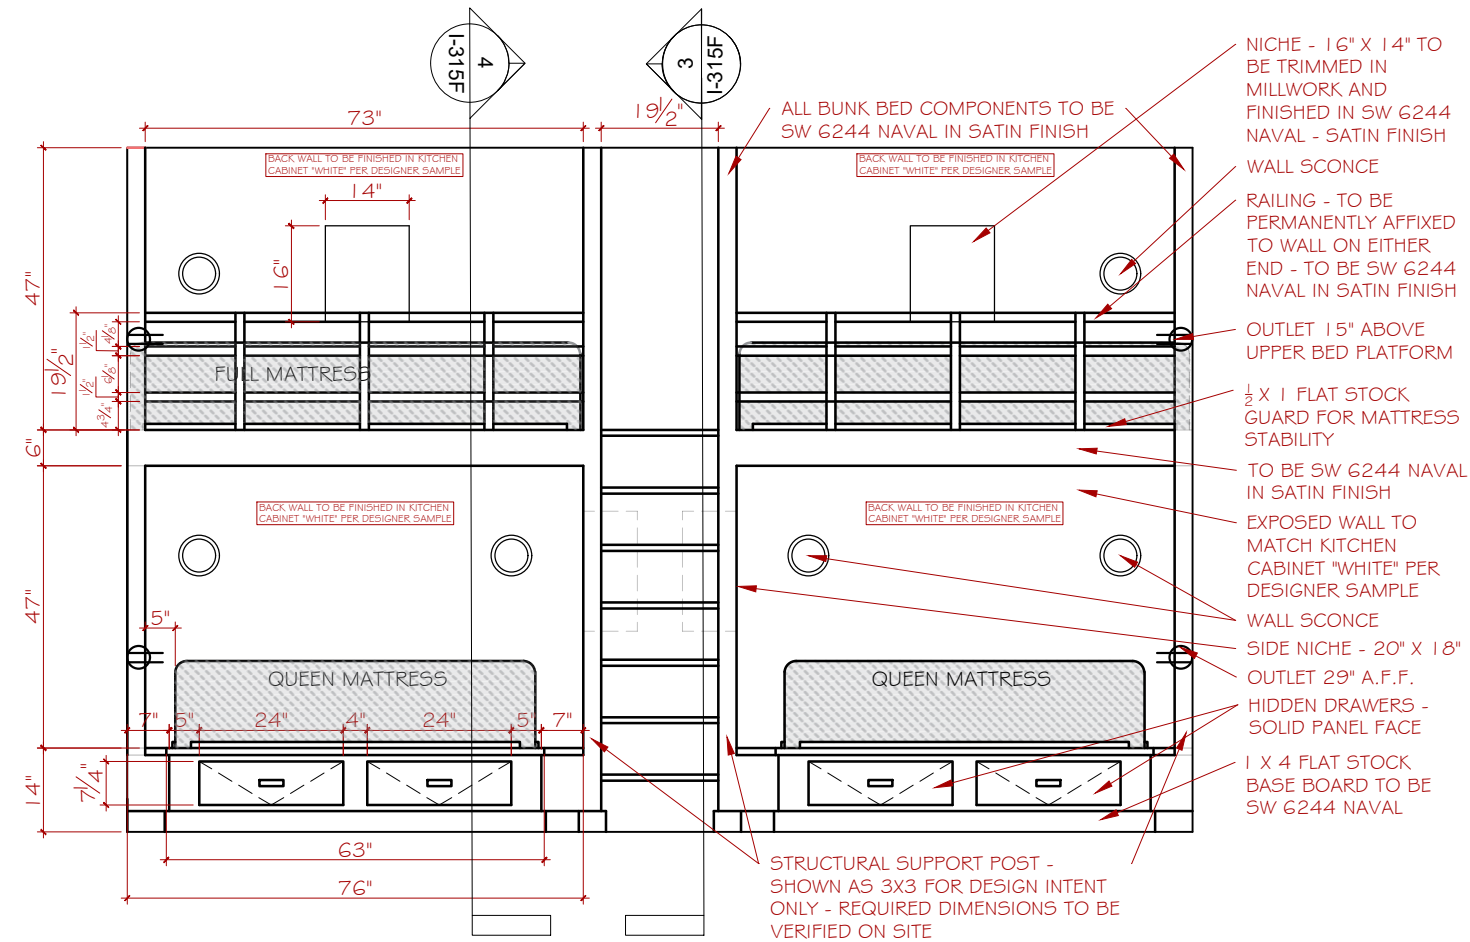


2 BUNK BED FRONT ELEVATION

SCALE: 3/8" = 1'-0"

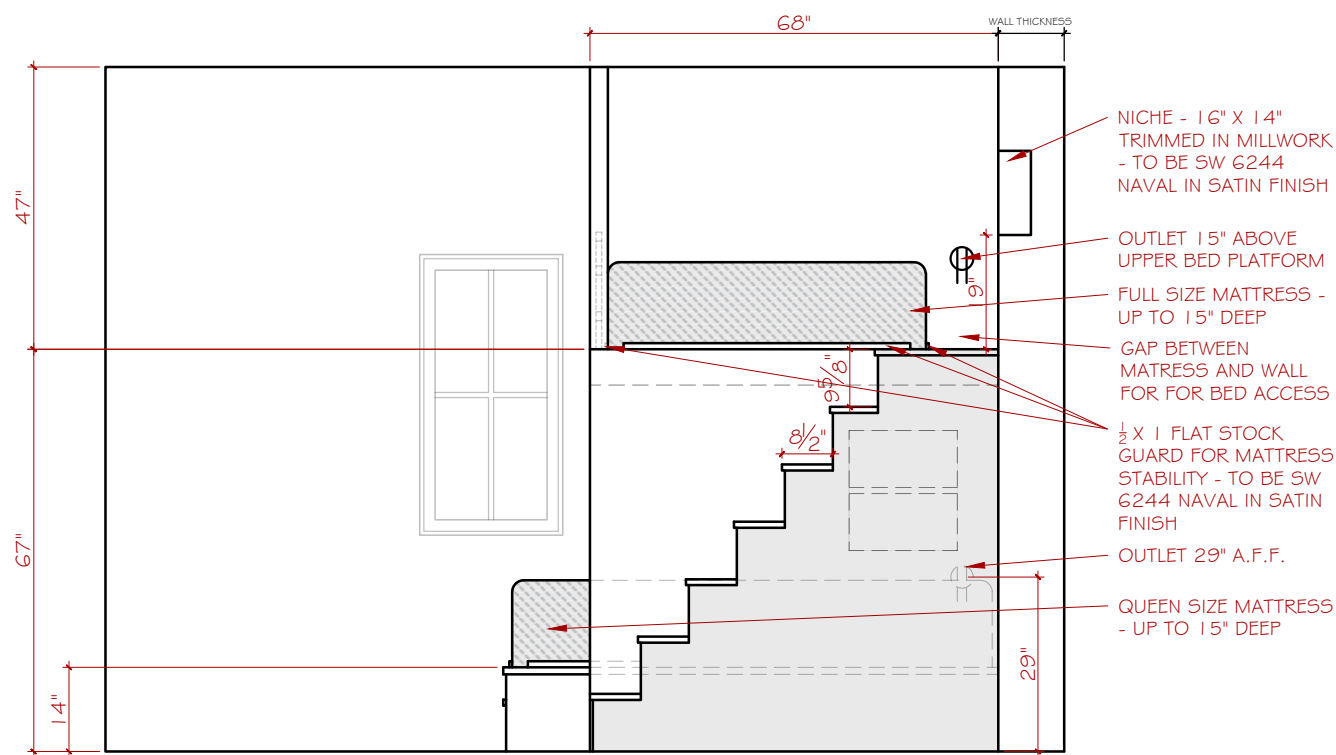

3 SECTION 1 - BUNK BED STAIRS DETAIL

SCALE: 3/8" = 1'-0"

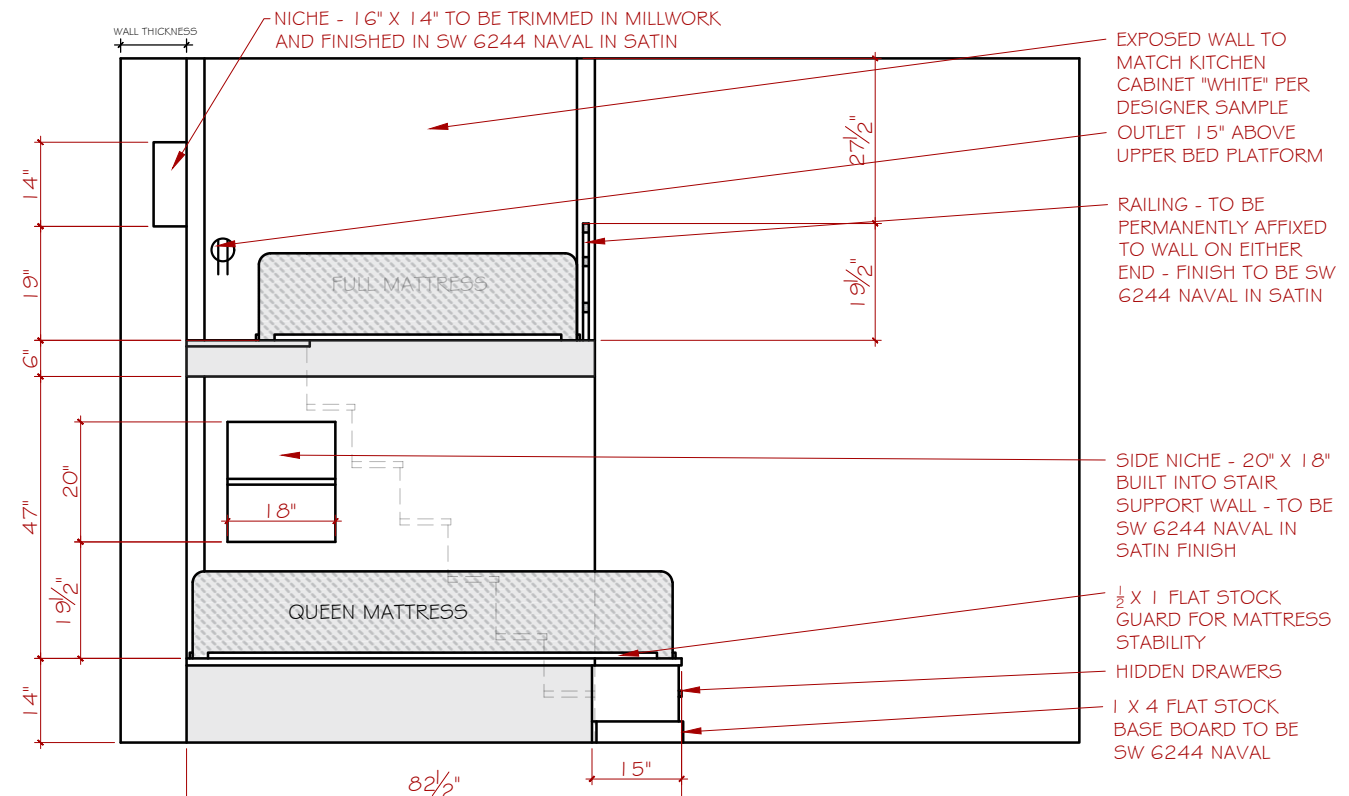

4 SECTION 2 - BUNK BED LEVELS DETAIL

SCALE: 3/8" = 1'-0"